



2
A-2.04
UPPER CATWALK PLAN
1/8" = 1'-0"

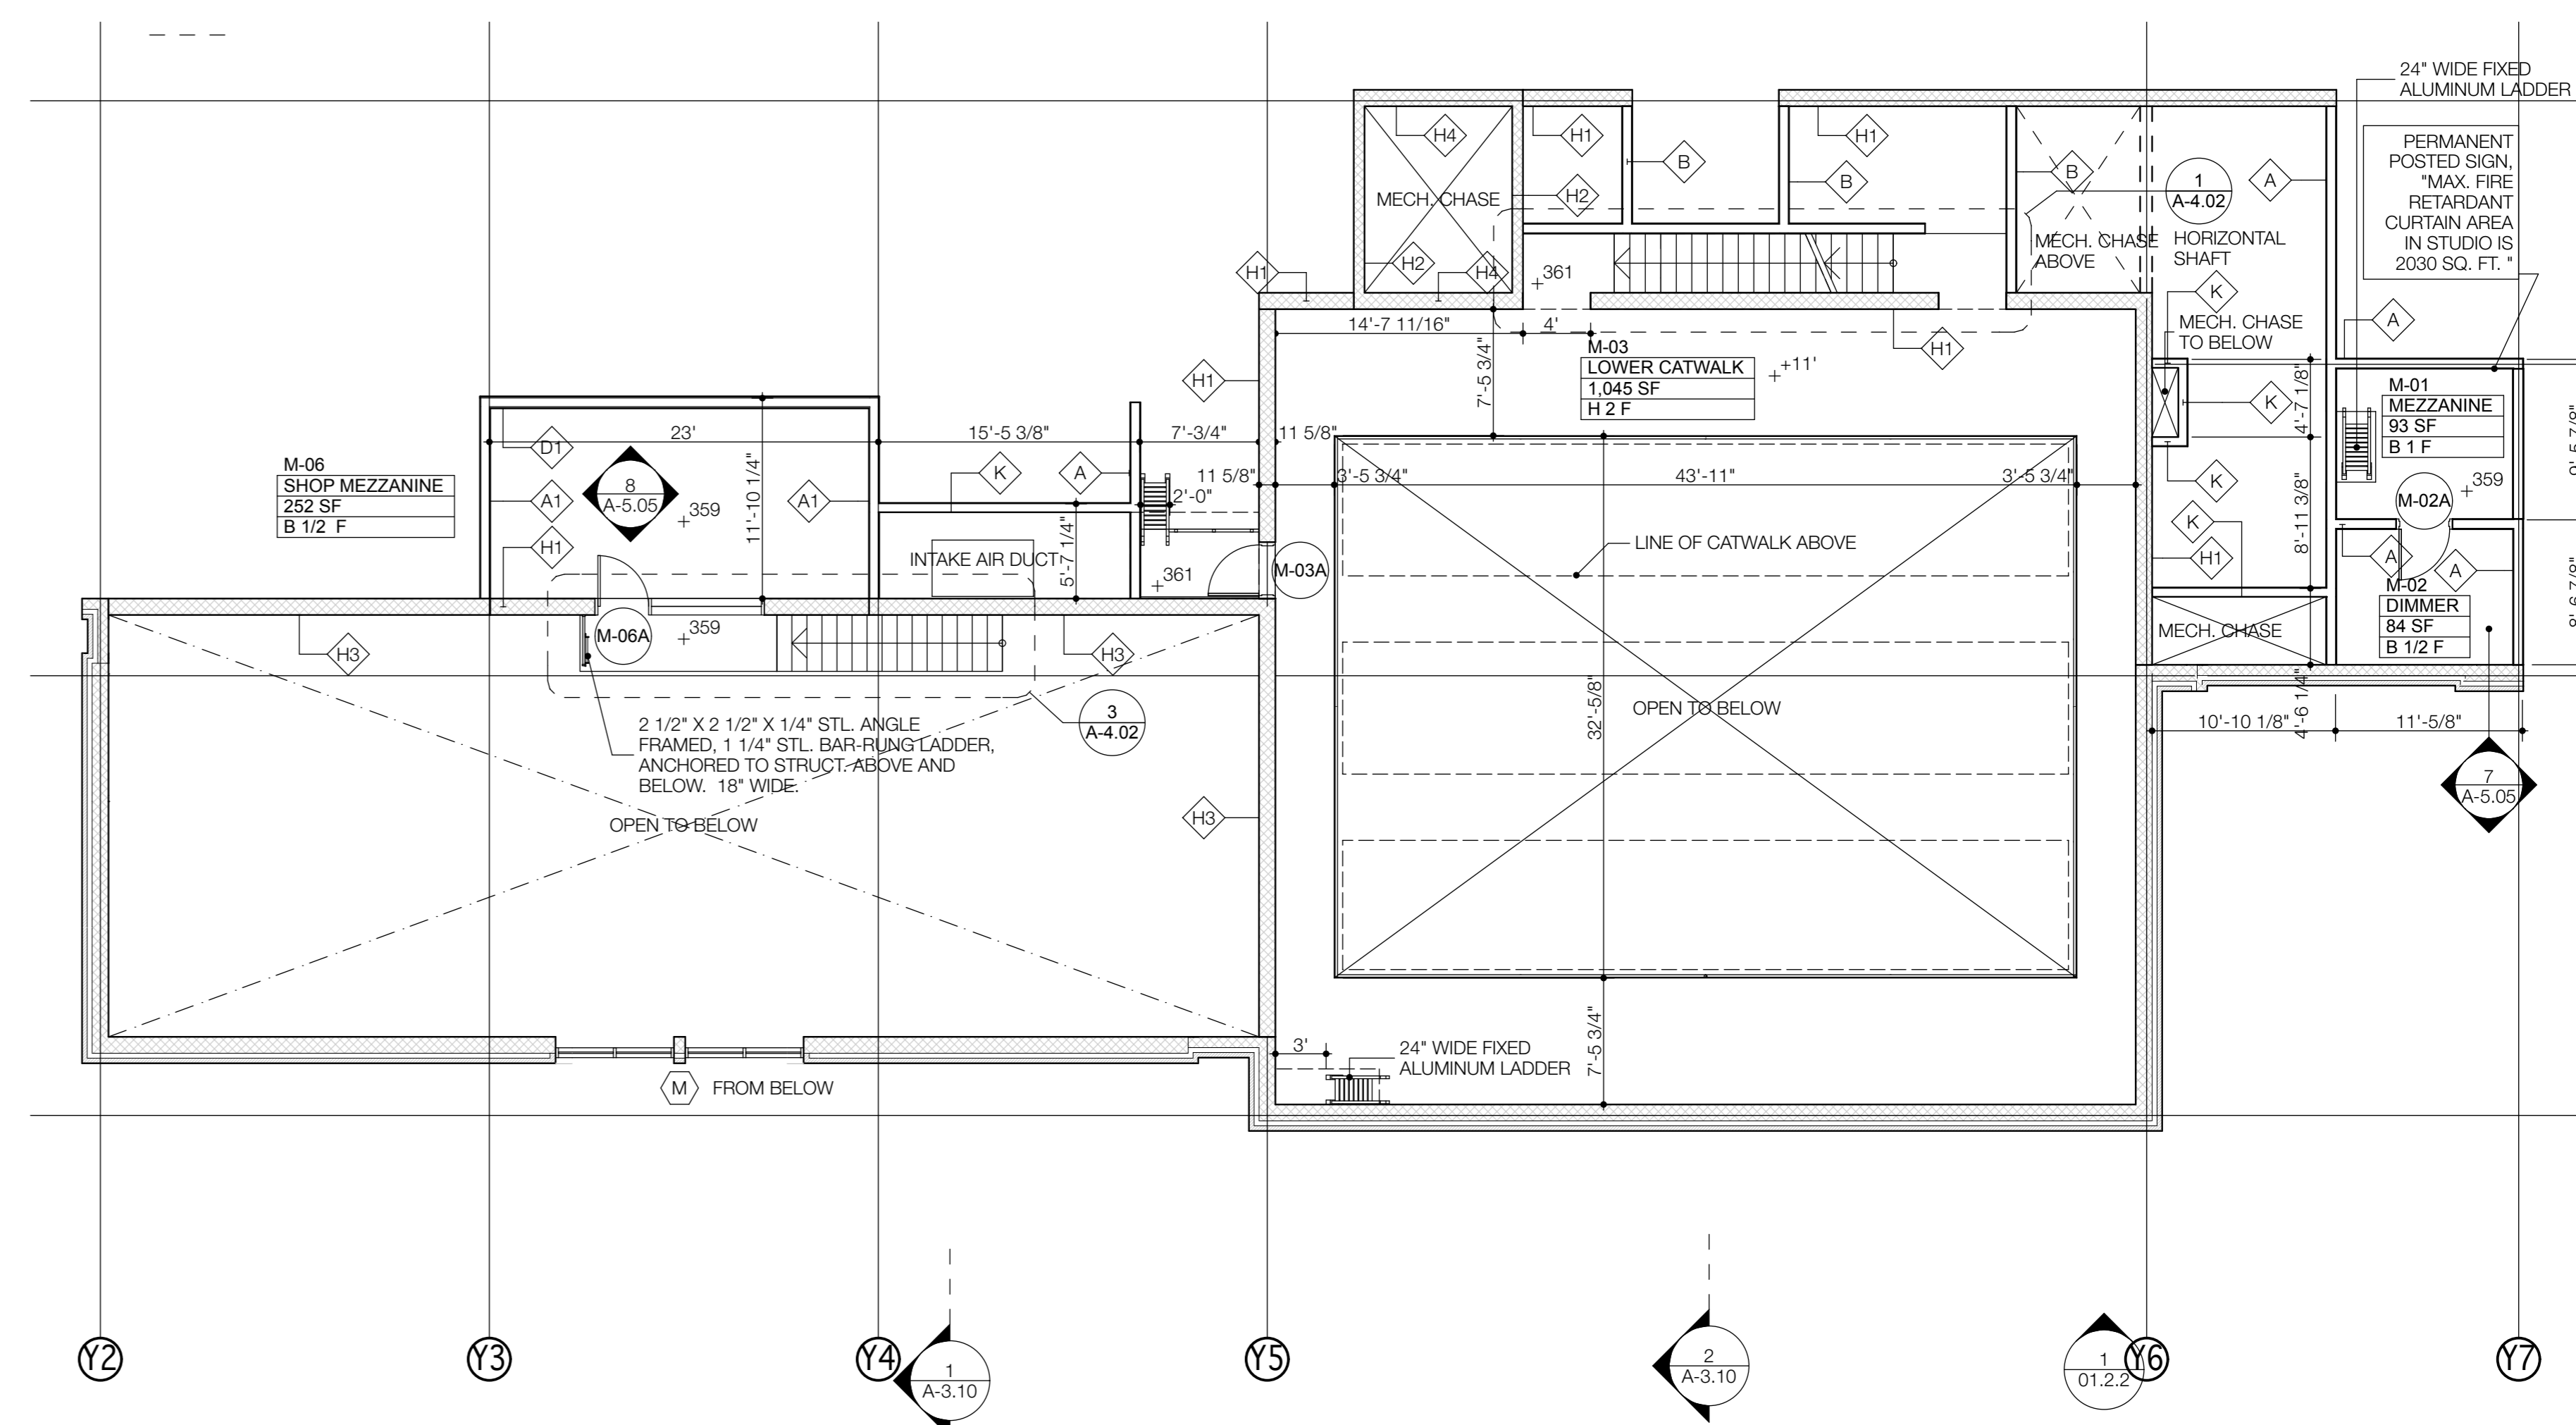

1
A-2.04
LOWER CATWALK PLAN
1/8" = 1'-0"
1/8 INCH EQUALS 1 FT

MATERIAL SCHEDULE

FLOOR	BASE	WALL	CEILING		
A	GROUND & POLISHED CONC. - CIP-5	ALUM.	1 PAINTED GYPSUM - P-7	A	ACOUSTIC TILE - SUSPENDED - AT-1
B	TROWELED & SEALED CONC. - CIP-3	RUBBER	2 PAINTED CMU - P-2	B	PAINTED GYPSUM - P-7
C	VCT	RUBBER	3 GROUND FACE CMU	C	SUSPENDED ISOLATED GYPSUM CEILING - AP-1
D	FLOATING PLYWOOD	RUBBER	4 PORCELAIN TILE	D	ACOUSTIC TILE #2 - SUSPENDED
E	CARPET - CPT-2	RUBBER	5 ACOUSTIC PANEL - AP-1	E	ACOUSTIC PANEL - SUSPENDED
F	LINOLEUM	COVE	6 PAINTED CONCRETE - P-1	F	EXPOSED STRUCTURE - PAINT - P-6
G	CARPET - CPT-1	RUBBER		G	WR GYPSUM BOARD - PAINT
H	PLYWOOD OVER METAL DECK	NONE	* BOTTOM COURSE GROUND FACE CMU	H	SUSPENDED ISOLATED GYPSUM CEILING W/ AP-2
J	PORCELAIN TILE		- SEE ELEVATIONS	J	EXPOSED STRUCTURE W/ AP-1
K	PLYWOOD OVER SLEEPERS		7 ACOUSTIC PANEL - AP-2	K	EXPOSED STRUCTURE W/ AP-2
L	STONE FLOORING		8 PAINTED CMU - P-3	L	EXPOSED STRUCTURE - UNFINISHED
M	VINYL STAIR TREADS				

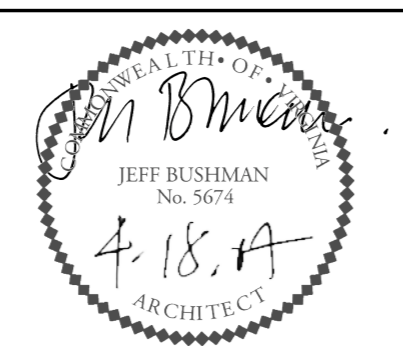

COMMUNICATION AND THEATER STUDIES BUILDING
 LONGWOOD UNIVERSITY FARMVILLE, VIRGINIA PROJECT 214-16802-002
 CONSTRUCT STEAM TUNNEL TO BEDFORD-WYGAL CONNECTOR PROJECT 214-17323-002

CHECKED _____
 DRAWN _____

CATWALK PLANS
 CONSTRUCTION DOCUMENTS 4-18-07
 BID NEGOTIATION REVISION 11-15-07

A-2.04