


3
A-3.11 N-S SECTION @ BREEZEWAY
1/8" = 1'-0"

2
A-3.11 E-W SECTION @ BLACK BOX THEATER
1/8" = 1'-0"

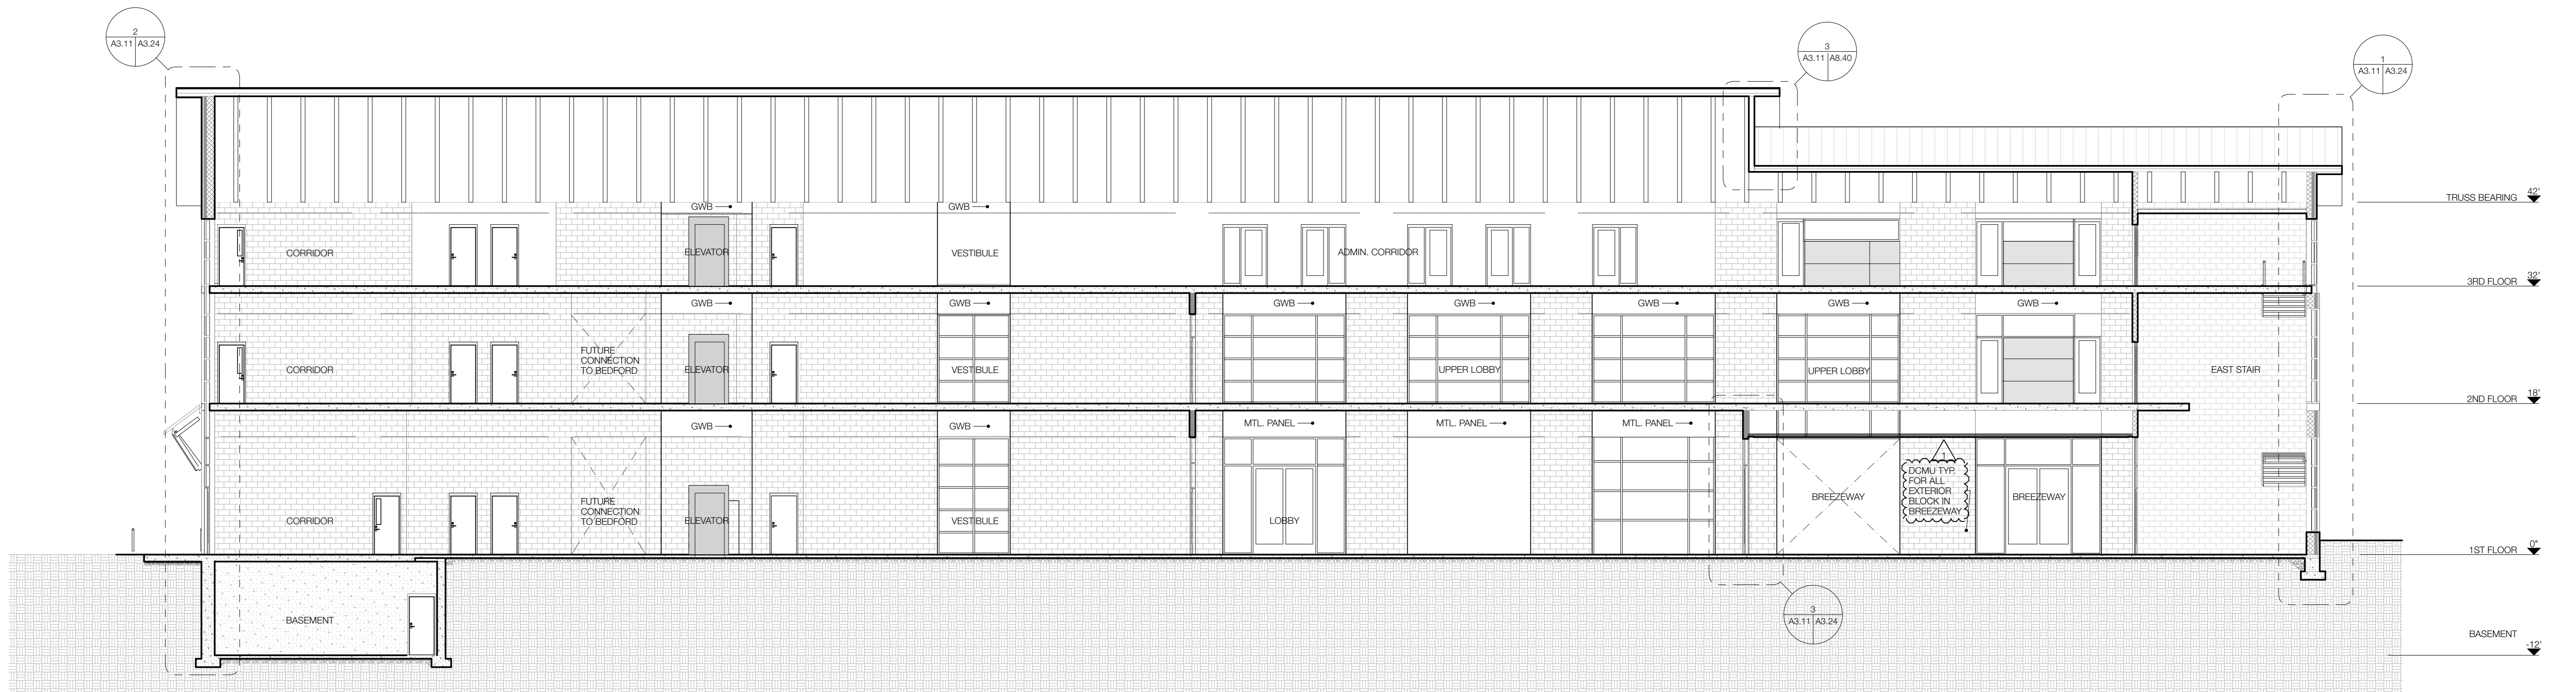

1
A-3.11 E-W SECTION @ CORRIDOR
1/8" = 1'-0"
1/8 INCH EQUALS 1 FT

