

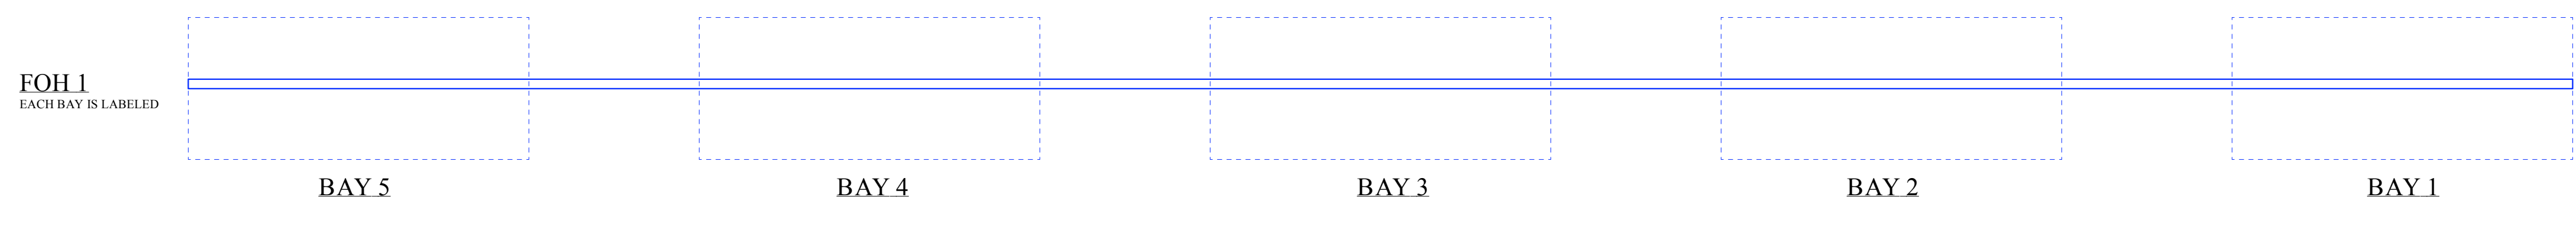


- 25 CYCLORAMA
- 24 BLACK TRAVELER
- 23
- 22 4TH ELECTRIC
- 21
- 20
- 19 LEGS
- 18 BORDER
- 17
- 16 3RD ELECTRIC
- 15
- 14 LEGS
- 13 BORDER
- 12
- 11 2ND ELECTRIC
- 10
- 9
- 8
- 7 MID TRAVELER
- 6 BORDER
- 5
- 4 1ST ELECTRIC
- 3 PROJECTION SCREEN
- 2 GRAND TRAVELER
- 1 GRAND VALENCE

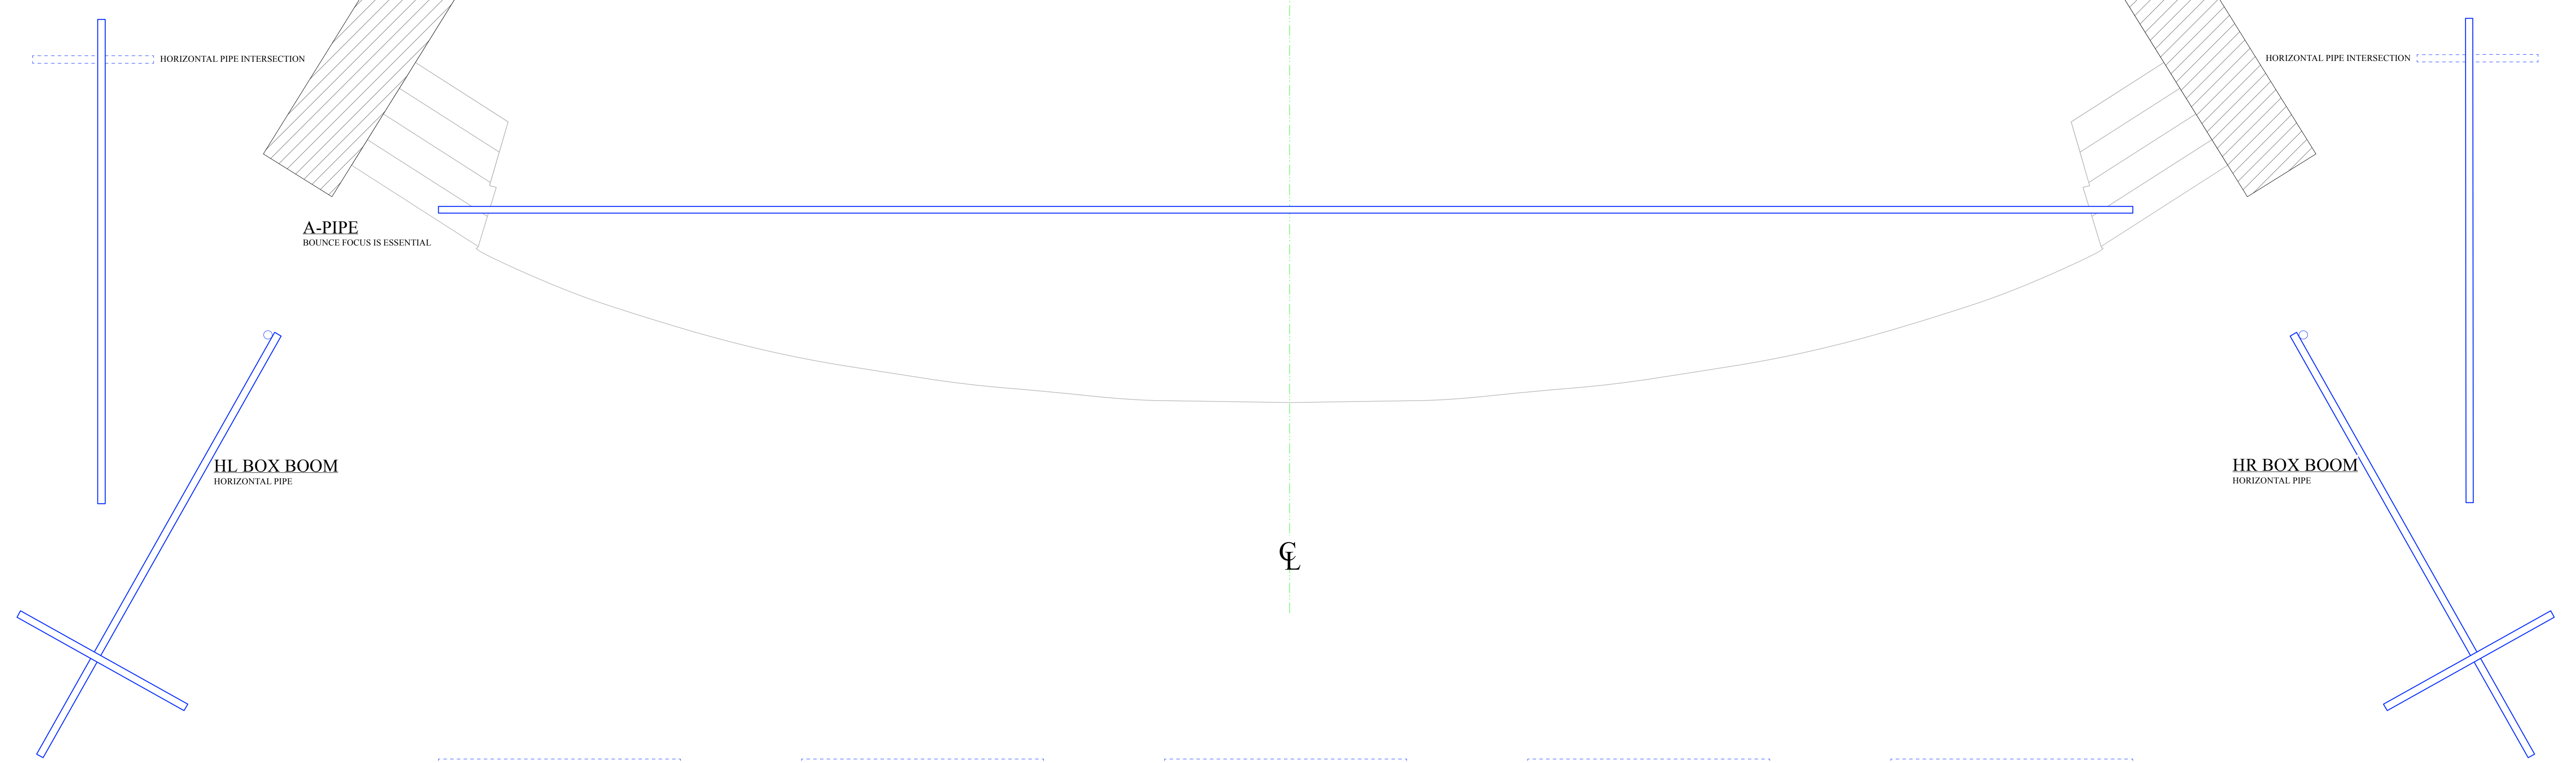

BALCONY
NOTE:
POSITION NOT SHOWN IN
CORRECT PLAN LOCATION

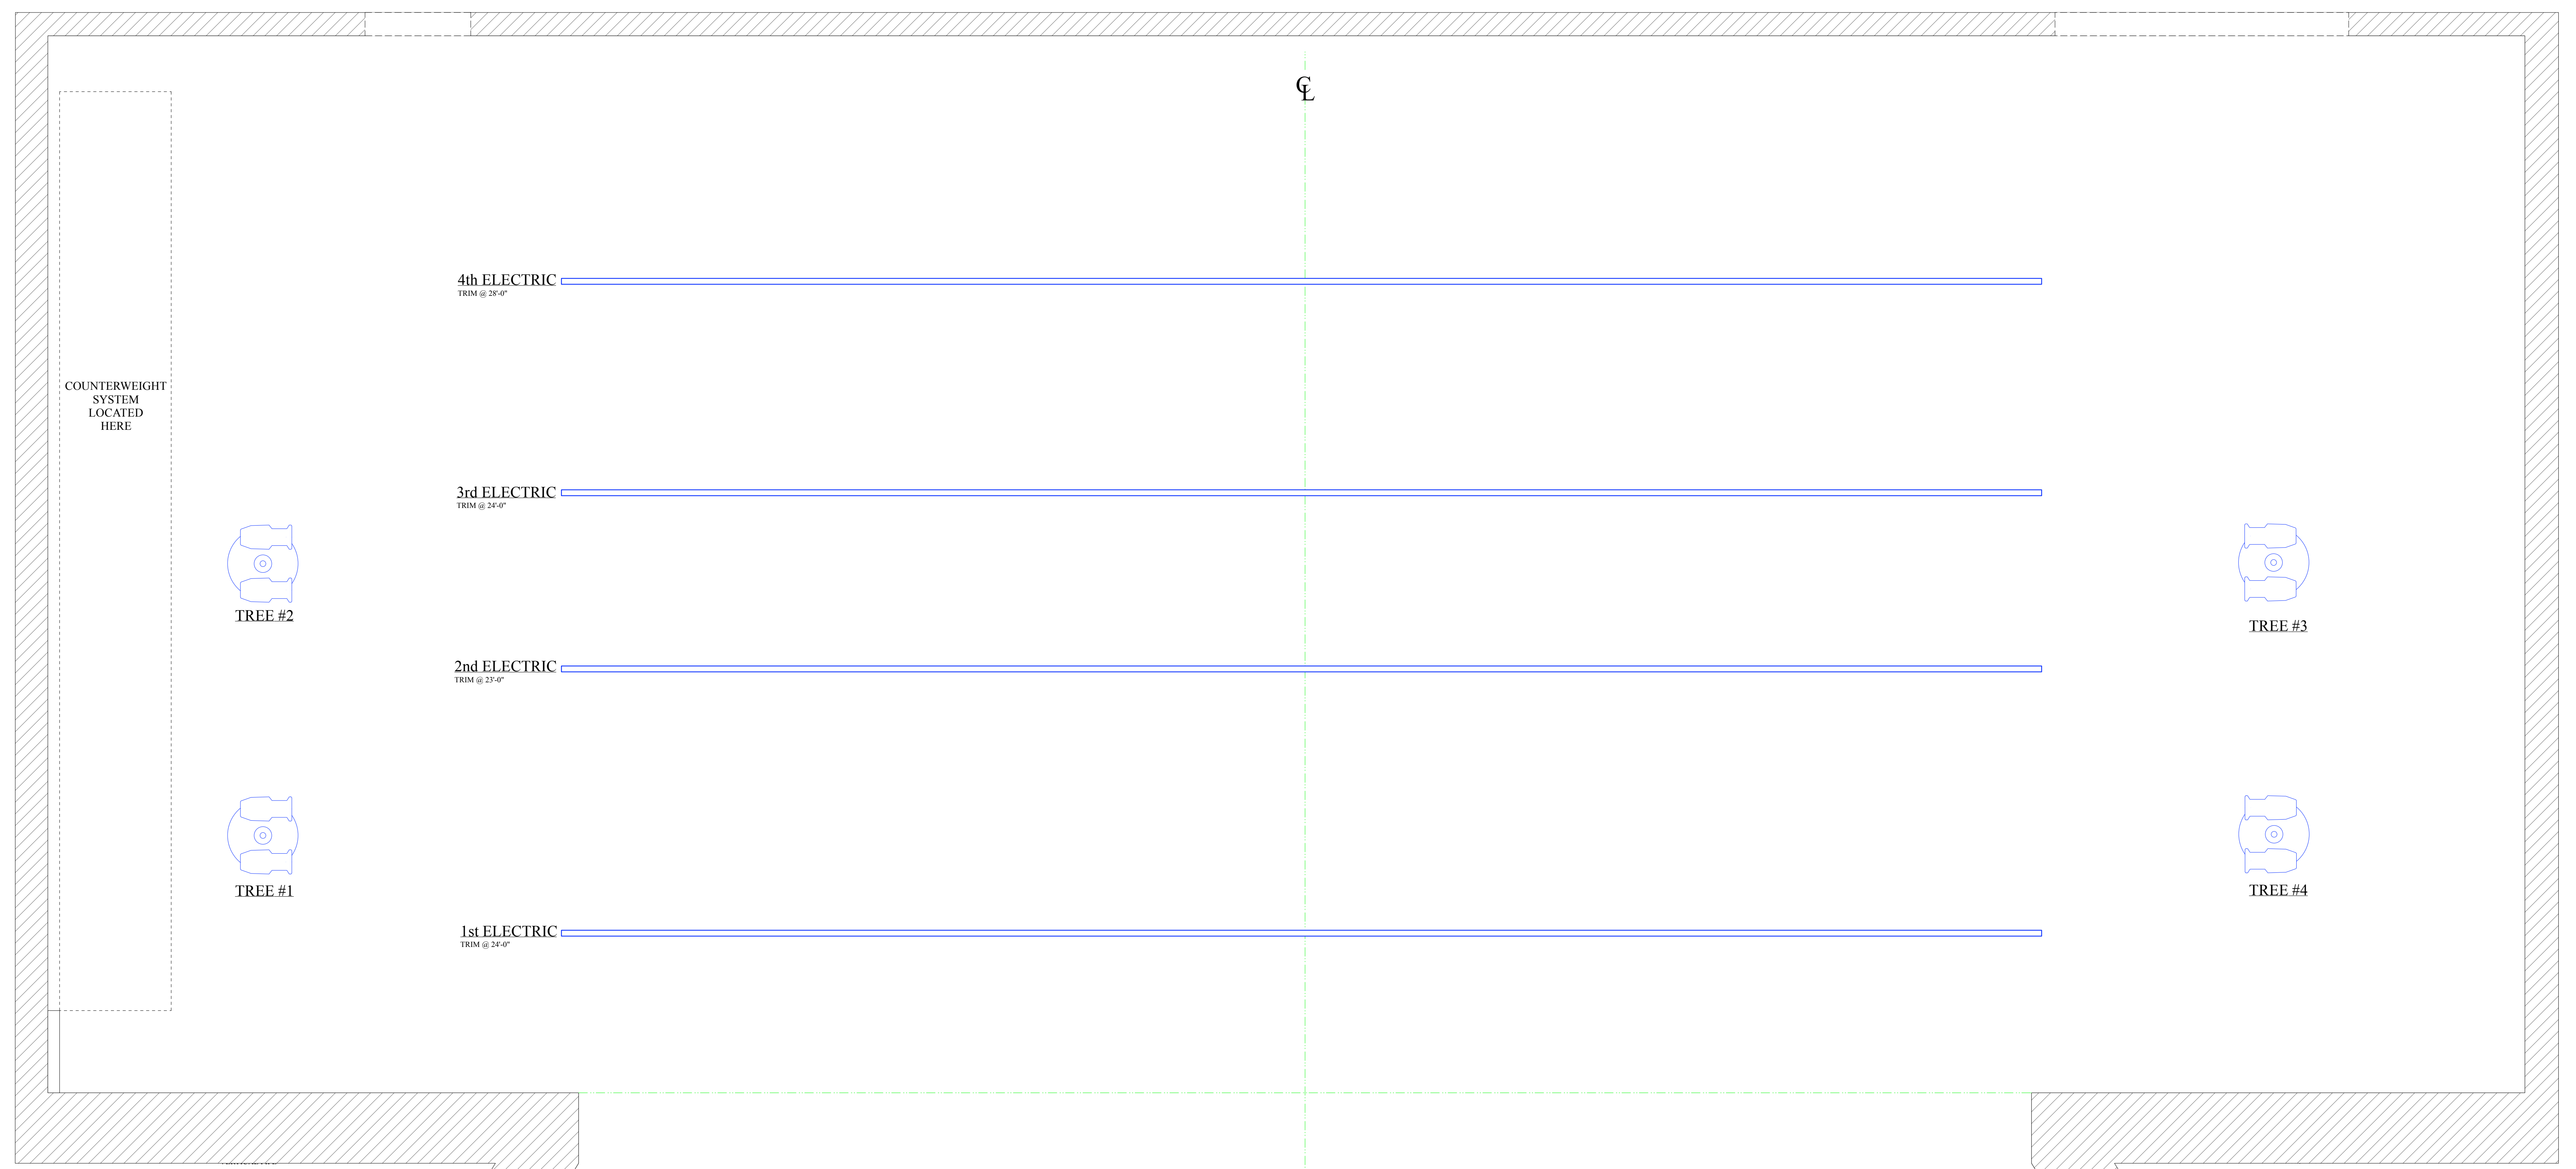